

CEDAR HEIGHTS

MEDICAL BUILDING PORT ORCHARD, WASHINGTON

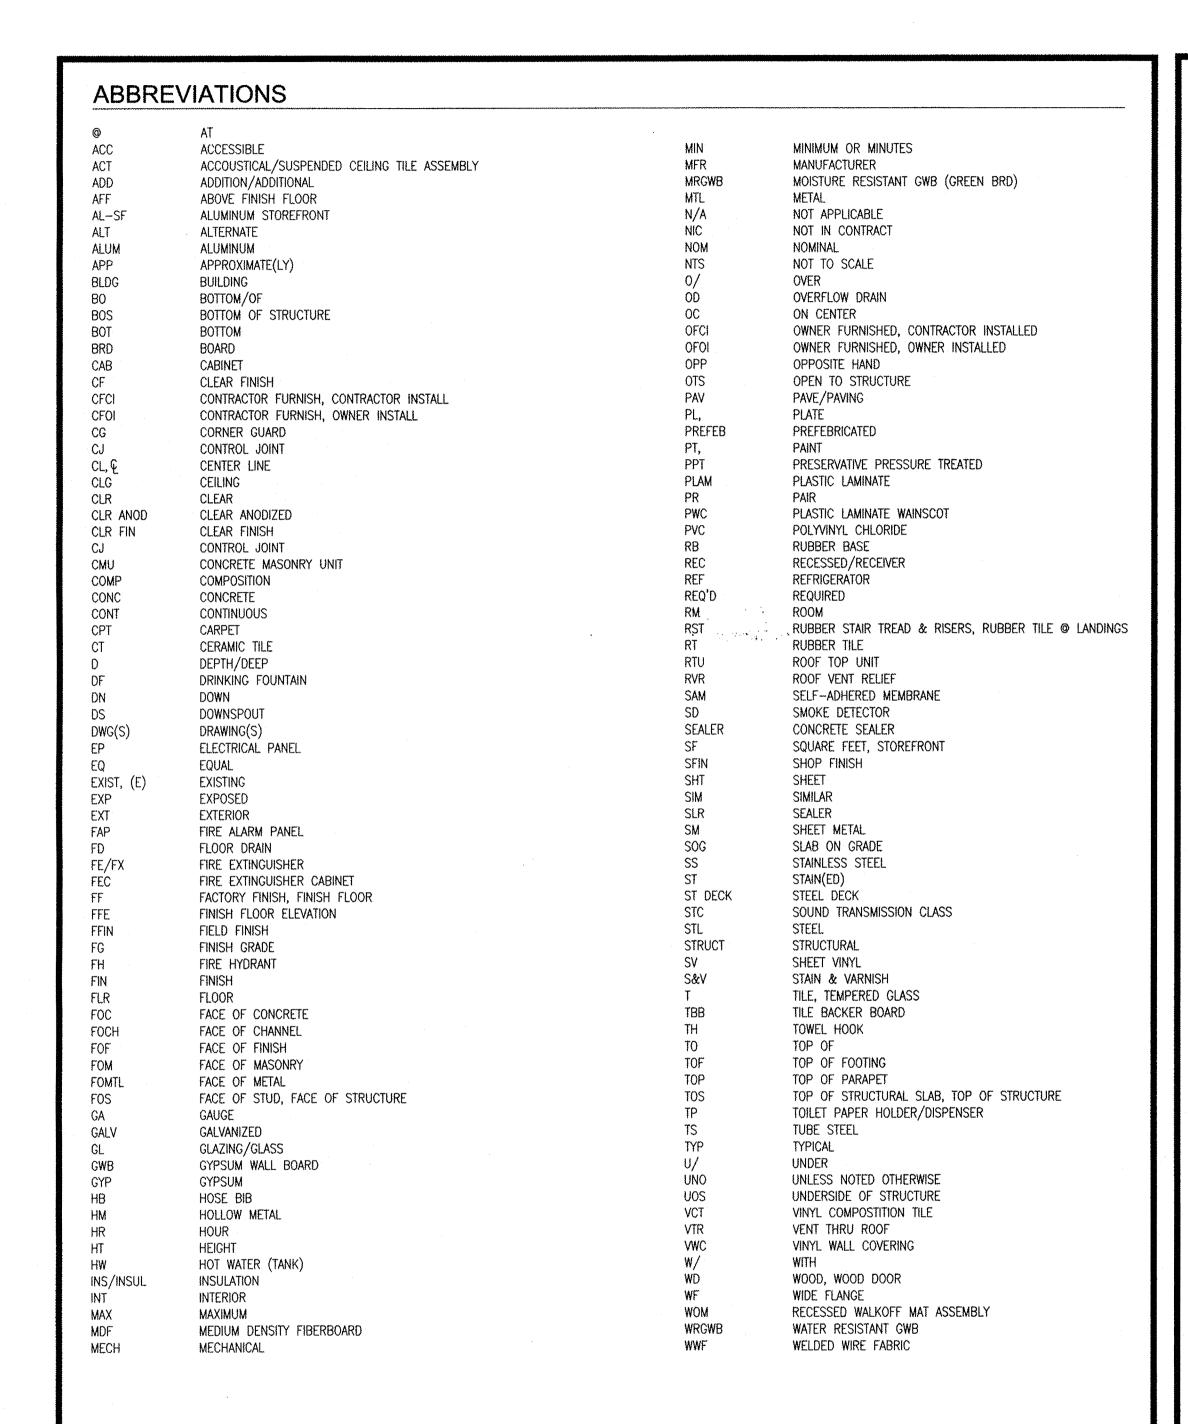

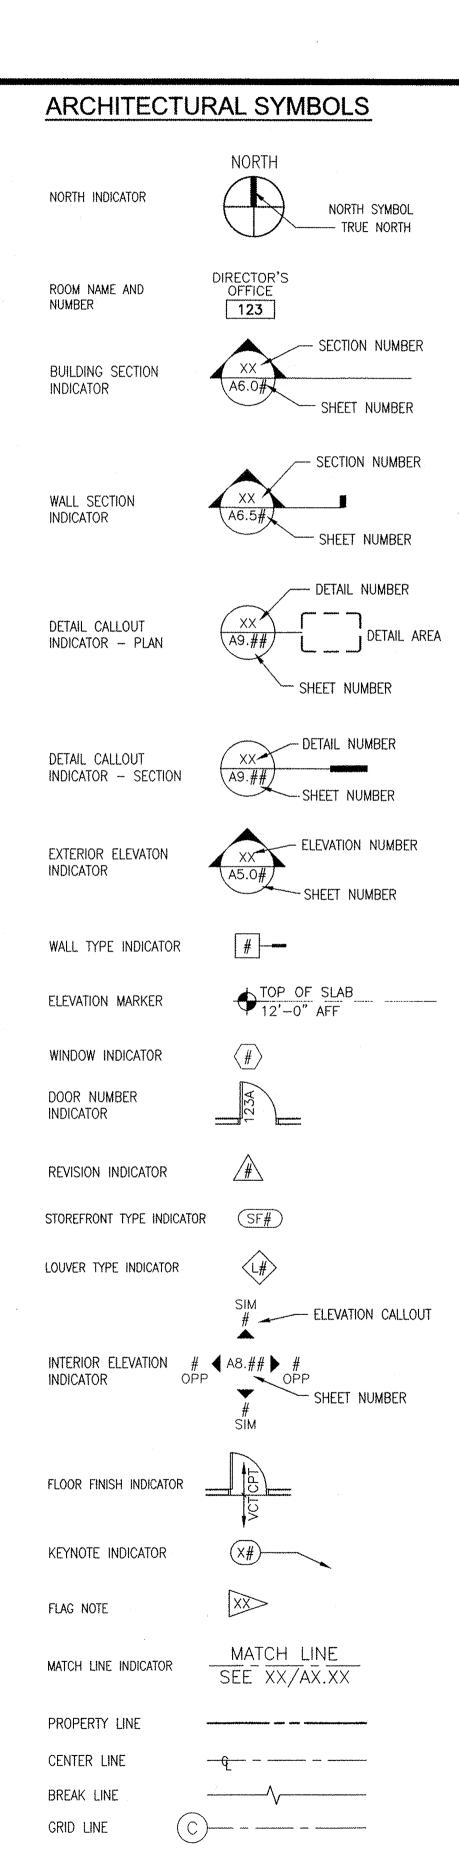

<u>OWNER</u>

BRIDGEPORT DAFFODIL
2601 CHERRY AVE #300
BREMERTON, WASHINGTON 98310
CONTACT: MARC ISLAM
PHONE: 360-317-5377

ARCHITECT

BCRA
2106 PACIFIC AVE SUITE 300
TACOMA WASHINGTON 98402
CONTACT: GARY MAPLES
PHONE: 253-627-4367
E-MAIL: GMAPLES@BCRADESIGN.COM

STRUCTURAL


BCRA
2106 PACIFIC AVE SUITE 300
TACOMA WASHINGTON 98402
CONTACT: WILSON HU
PHONE: 253-627-4367
E-MAIL: WHU@BCRADESIGN.COM

GENERAL CONTRACTOR

DL BARNES CONSTRUCTION 7990 LAZY S LANE NE BREMERTON, WASHINGTON CONTACT: DENNIS BARNES PHONE: 360-990-2099

GENERAL NOTES

- 1. ALL WORK SHALL CONFORM WITH THE 2006 IBC, WASHINGTON STATE BUILDING CODE, WASHINGTON STATE BARRIER-FREE STANDARDS, WASHINGTON STATE ENERGY CODE AND ALL GOVERNING JURISDICTIONS RULES, ORDINANCES AND REGULATIONS.
- 2. PROVIDE APPROVED FIRE EXTINGUISHERS AS REQUIRED BY THE FIRE MARSHAL. VERIFY LOCATIONS INCATED IN CONSTRUCTION DOCUMENTS WITH THE FIRE MARSHAL AND THE GENERAL CONTRACTOR PRIOR TO FRAMING.
- 3. ALL DIMENSIONS INDICATED ARE FACE OF STUD UNLESS OTHERWISE NOTED.
- 4. DO NOT SCALE THESE DRAWINGS FOR DIMENSIONS.
- 5. VERIFY ALL DIMENSIONS, DATUMS, AND LEVEL PRIOR TO CONSTRUCTION.
- 6. DO NOT MODIFY THE WORK SHOWN EXCEPT WITH WRITTEN INSTRUCTIONS FROM THE ARCHITECT.
- 7. THESE DRAWINGS ARE THE EXCLUSIVE PROPERTY OF THE ARCHITECT AND MAY BE REPRODUCED ONLY WITH THE WRITTEN PERMISSION OF THE ARCHITECT.

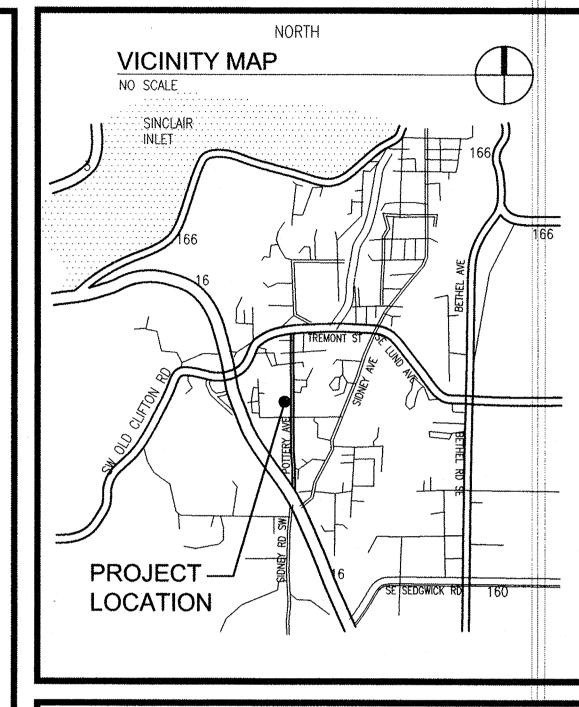

PROJECT DESCRIPTION

REMOVE EXISTING LOBBY ROOF AND CLEARSTORY, REPLACE WITH NEW SLOPING METAL ROOF AND CLEARSTORY WINDOWS. EXTEND ROOFLINE OF NEW CLEARSTORY ROOF OVER ENTRY DRIVE FOR NEW MAIN CANOPY. REPLACE STEEL CANOPY STRUCTURE WITH WOOD CANOPY AT SOUTH DOOR (SOUTH CANOPY). ADD NEW WOOD CANOPY TO NORTH DOOR (NORTH CANOPY).

CODE DATA

SITE ADDRESS: 1950 POTTERY AVENUE
PORT ORCHARD, WASHINGTON 98366

LOCAL JURISDICTION: PORT ORCHARD

CODES UTILIZED: 2006 IBC

SEISMIC CLASS: 3

BUILDING DATA

TYPE OF CONSTRUCTION: V-B

OCCUPANCY TYPE: B

NUMBER OF STORIES: 2

BUILDING HEIGHT: 31'-0"

GROSS BUILDING SQUARE FOOTAGE:

MAIN FLOOR: 19,773 SF /2HR WALL SEPARATION / 1,079 SF

LOWER FLOOR: 11,278 SF / 2HR WALL SEPARATION / 1,079 SF

NO CHANGES TO EXITING OR OCCUPIABLE BUILDING AREA ARE PROPOSED.

STRUCTURAL LOAD PATHS ARE UNCHANGED. STRUCTURAL LOADS WILL NOT EXCEED

5% INCREASE TO EXISTING. NEW STRUCTURES WILL COMPLY WITH CURRENT CODES.

EXISTING BUILDING FIRE RESISTANCE:

1 HR RATED CORRIDORS IN 1984 REMODELED AREAS
2 HR FIRE SEPARATION WALL AT 1984 TWO STORY ADDITION ON WEST SIDE.
AUTOMATIC FIRE SPRINKLERS IN CORRIDORS ON UPPER LEVEL

AUTOMATIC FIRE SPRINKLERS THROUGHOUT LOWER LEVEL

TOTAL: 31.051 SF / 2HR WALL SEPARATION / 2,158

				<u>: :</u>	
INDEX					
	SHEET #	DRAWING DESCRIPTION			
		GENERAL			
•	G1.01	COVER SHEET			
•	A2.01	MAIN FLOOR PLAN			
•	A2.02	CLERESTORY PLAN & CEILING PLAN & STOREFRONT PLAN &	SCH	Đ	ULE
•	A6.01	ROOF PLAN		П	
•	A7.01	EXTERIOR ELEVATIONS			
•	A8.01	BUILDING SECTIONS	-		
•	A8.02	SOUTH & NORTH CANOPY ELEVATIONS & SECTIONS			
•	A9.01	DETAILS	Ī	П	
•	A9.02	DETAILS			
•	A9.03	DETAILS		Π	
•	S0.01	SHEET INDEX FOR STRUCTURAL DRAWINGS			
•	E1.01	LIGHTING PLAN			
			-	TT	

ARCHITECTURE
ENGINEERING
INTERIOR DESIGN
GRAPHIC DESIGN
GRAPHIC DESIGN
BUILDING SCIENCES
2106 PACIFIC AVENUE, SUITE 300 TACOMA, WASHINGTON 98402 253.627.4367 www.bcm
TACOMA, WASHINGTON SEATTLE, WASHINGTON ALEXANDRIA, VIR

BUILDING RENOVATION

CEDAR HEIGHTS MEDICAL BUILDIN

1950 POTTERY AVENUE
PORT ORCHARD, WA 98366

BCRA ©

10.19.09

CADD FILE

09081-GO1.DWG

COVER SHEET

G1.01

PERMIT SET