



SALINA SPEC'S.


1. PROVIDE REMOVABLE CEDAR PANELS ON FL.
2. LINE WALLS AND CLG. WITH CEDAR PDS.
3. PROVIDE 2 FULL LENGTH CEDAR BENCHES 2'-0" WIDE
ONE 18" ABOVE THE FL.
THE OTHER 48" ABOVE THE FL.
4. ELEC. SAUNA STOVE COMPLETE WITH CARRIAGE
FOR ROCKS.
5. INSULATE WALLS & CEILING
6. 8'-0" HIGH CLG.

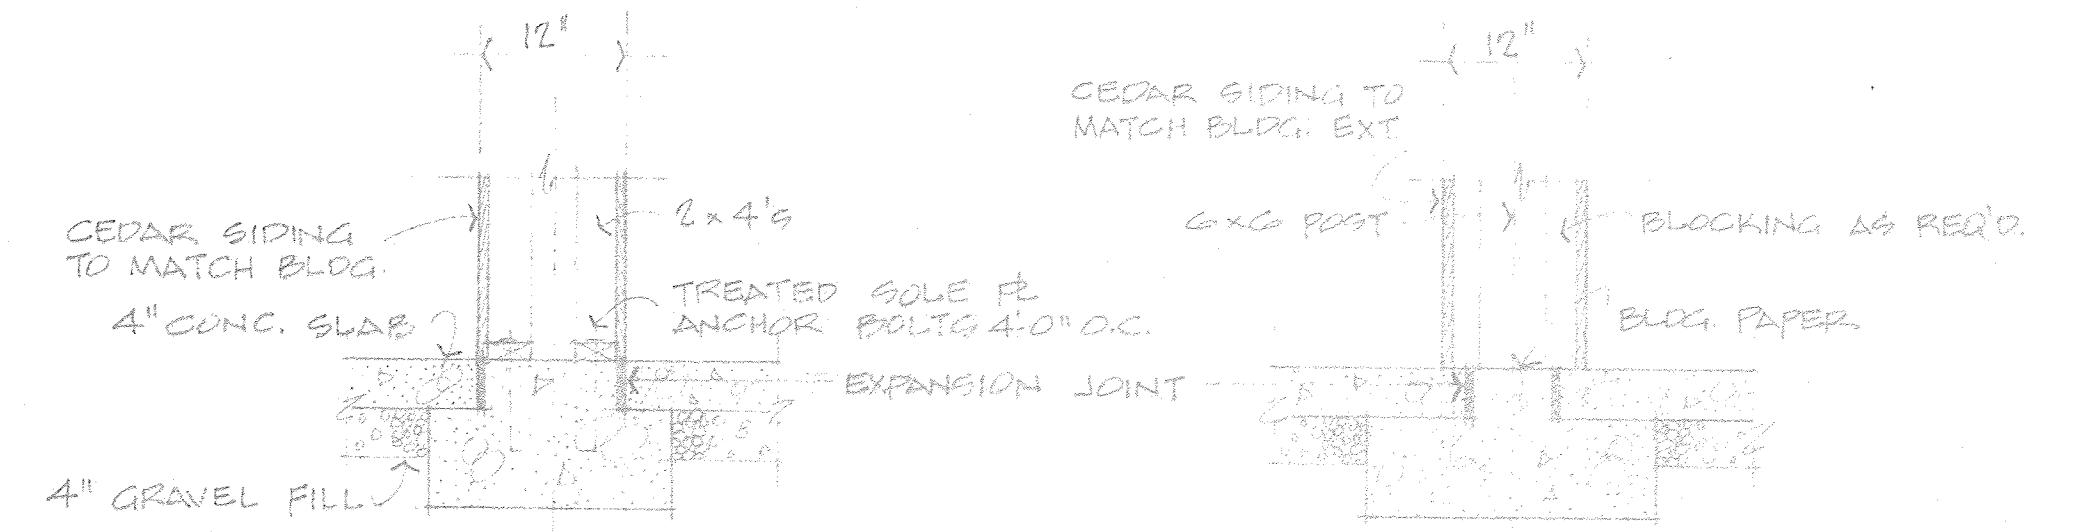


SCALE 3/4" = 1'-0"

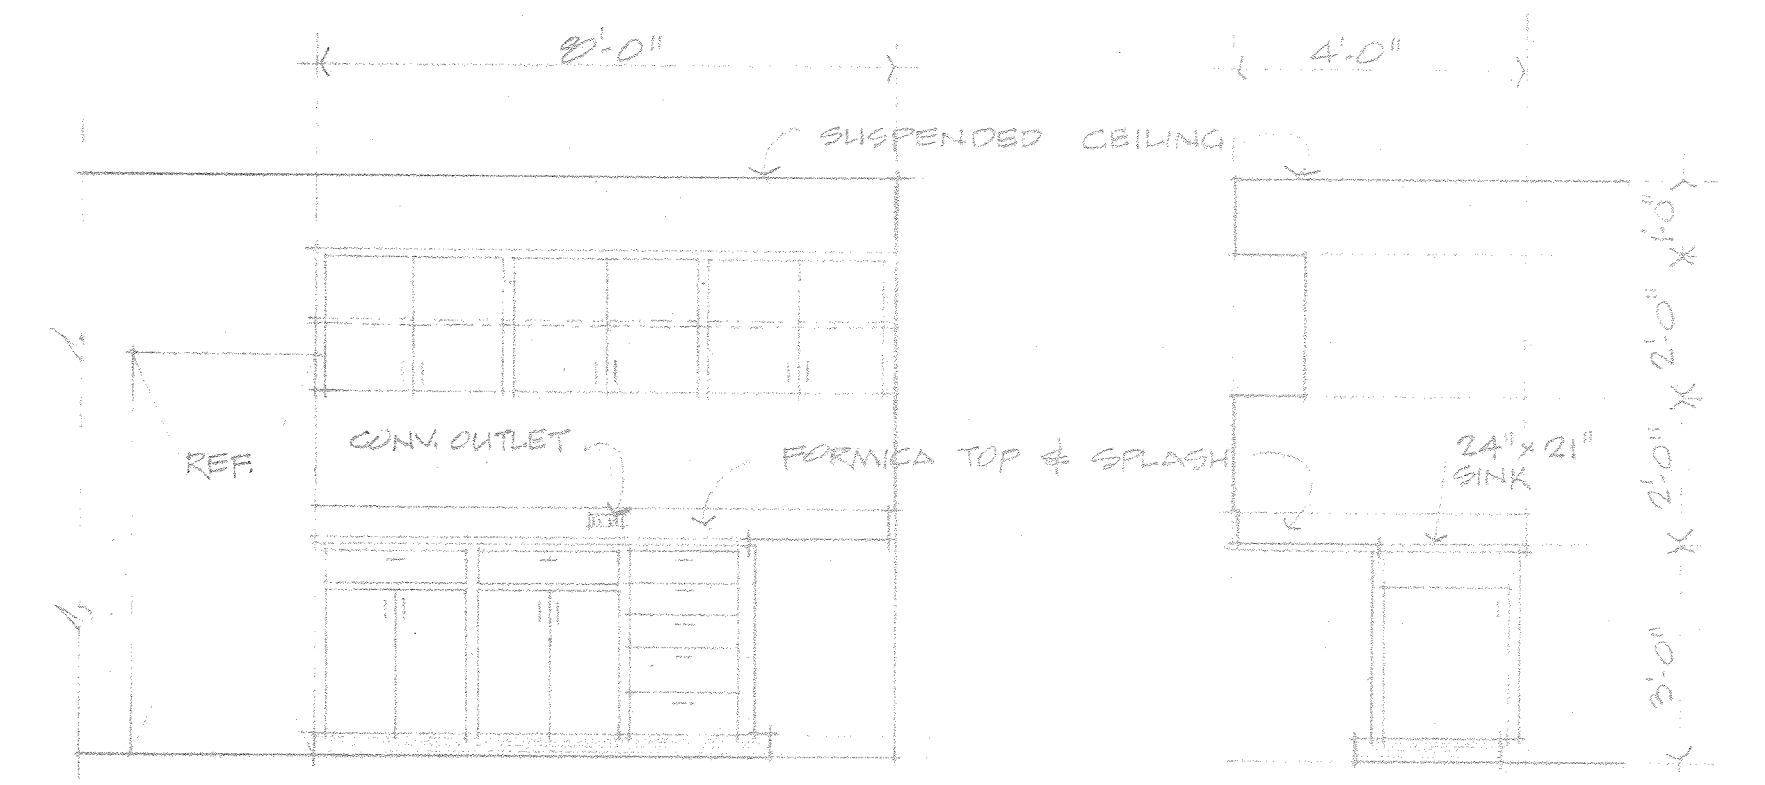

WEST ELEV. SCALE 3/8" = 1'-0" NORTH ELEV. SCALE 3/8" = 1'-0"

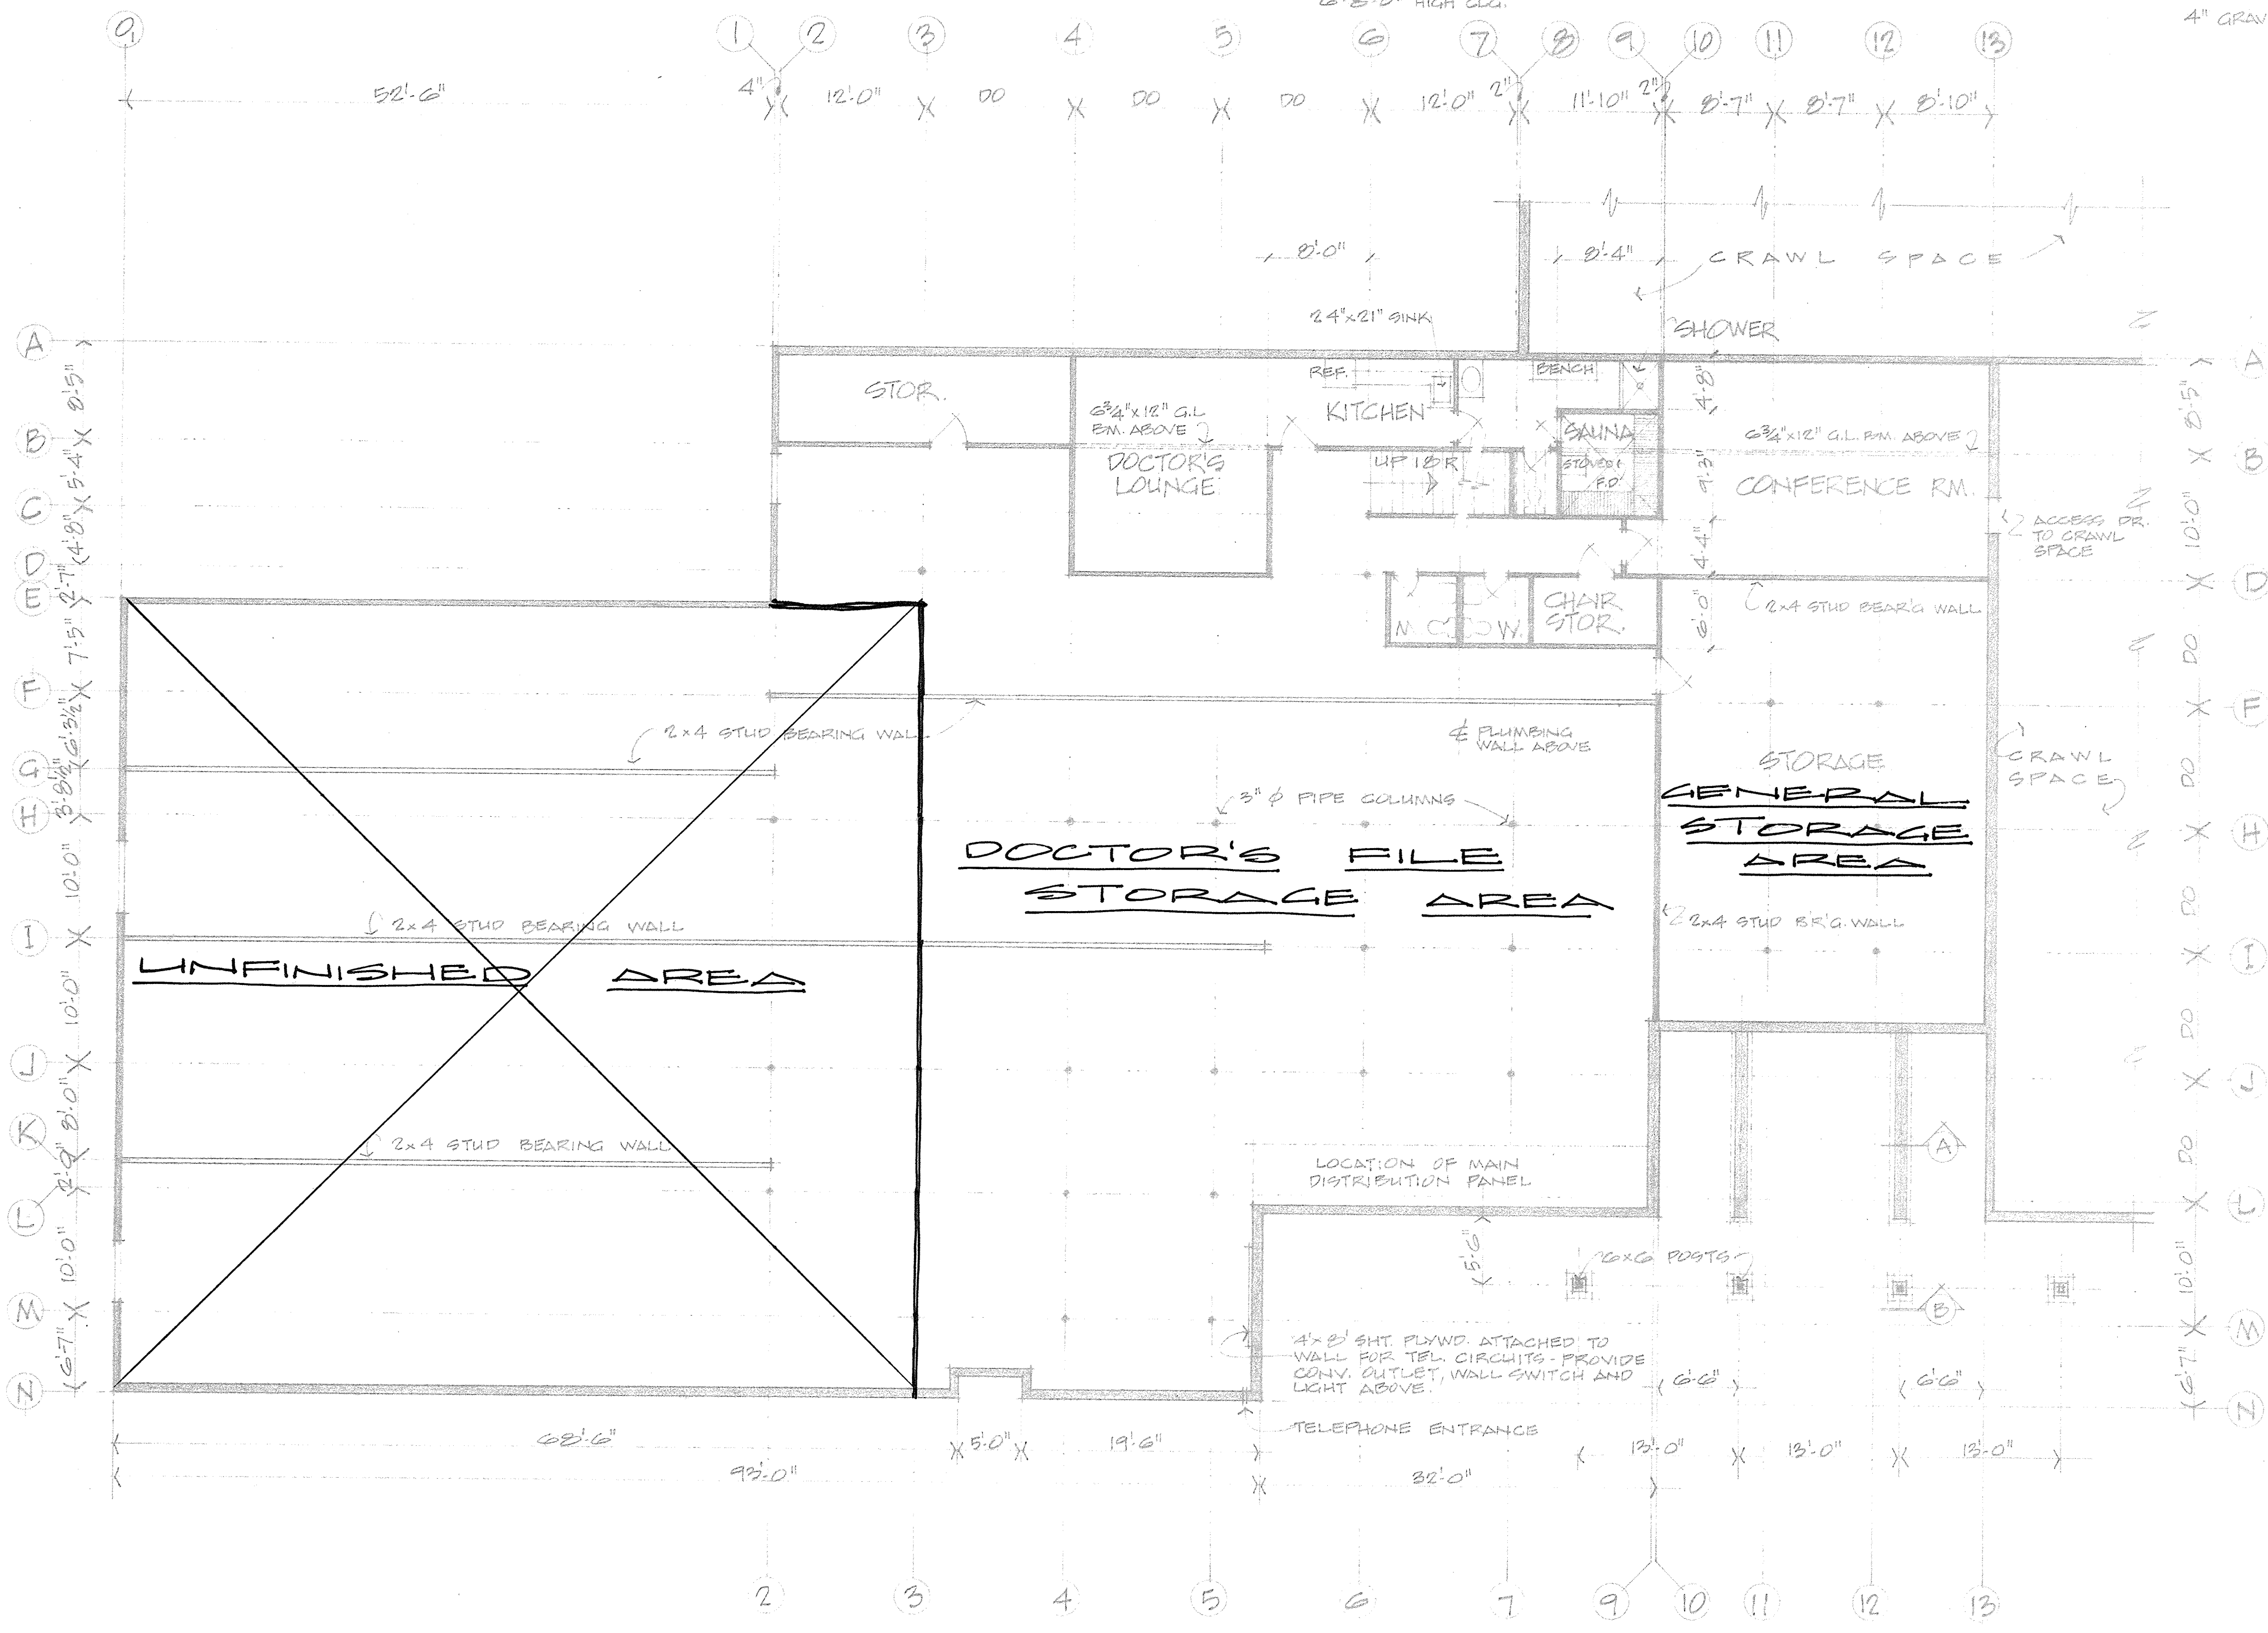

B A S E M E N T P L A N SCALE: 1/8" = 1'-0"

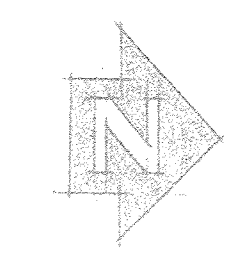

RYAN BUILT HOMES
 GENERAL CONTRACTOR
 JOSEPH L. KILYANI DESIGNER/PROJECT ARCHITECT

A PROPOSED STRUCTURE FOR:
CEDAR HEIGHTS MEDICAL CENTER
 NICK VANDERSTAY • DR. SAHAR H. YASHKUTI • DR. PAUL M. GUILFORD